


Glazing system 6

Wooden window frame, wooden top, side and bottom glazlists. Insulating glass unit (2 layer) fixed with gasket VD607 (from inside) and HA3051/HA3060 (from outside).


Silicone Silimub 2

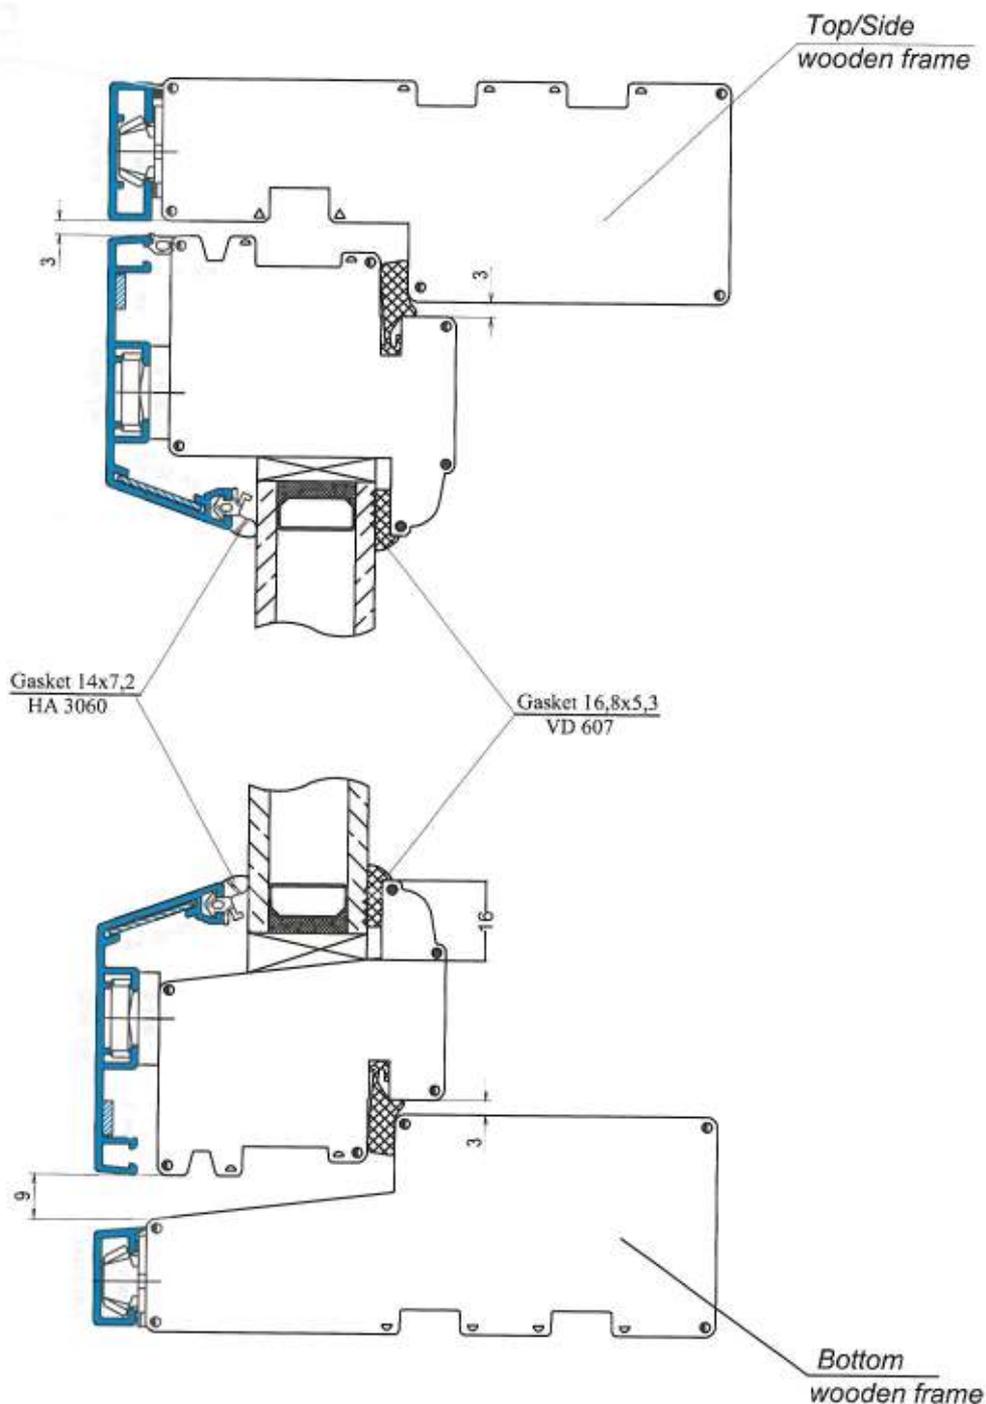

		UAB "HCTC" Metalo g. 15, LT-02190, Vilnius tel.:+37052111223; faks.:+37052398876.	TYPE: Scandinavian window	
-	-		PRODUCT NAME: DAN 12	Edition
-	Proj. manager			1
-	Designer	11 09 16	DRAWING: Glazing systems (Dry glazing)	Page
Stage				2
2				3

Glazing system 5

Wooden window frame, wooden top, side and bottom glazings. Insulating glass unit (2 layer) fixed with gasket VD607 (from inside) and HA3051 (from outside).

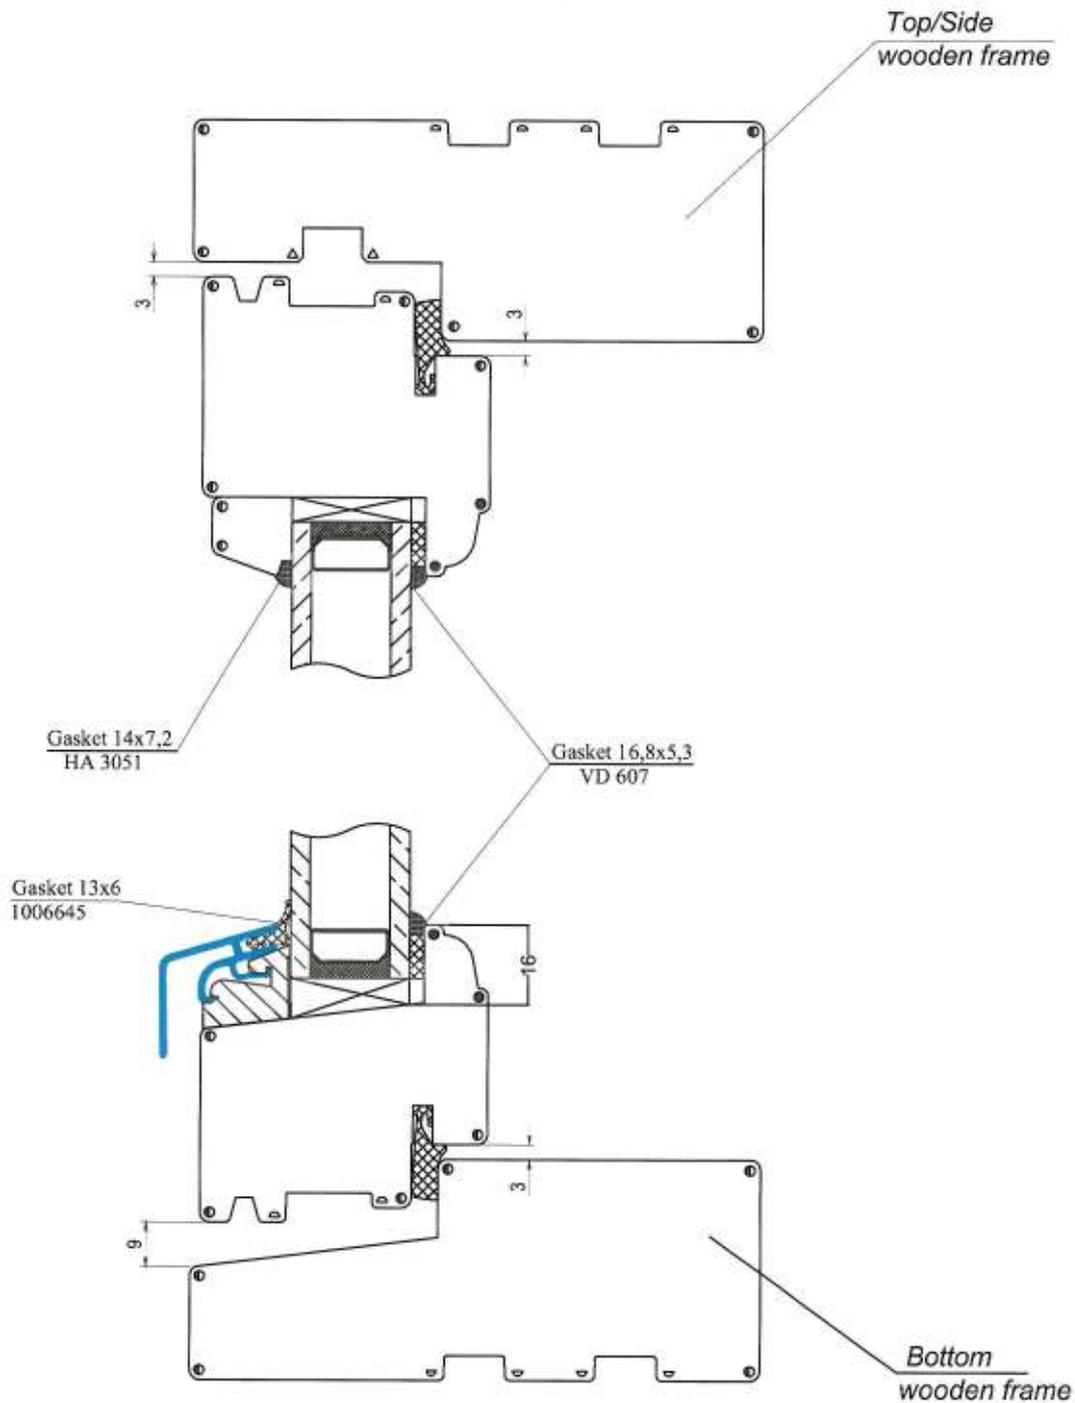

				UAB "HCTC" Metalo g. 15, LT-02190, Vilnius tel.: +37052111223; faks.: +37052398876.		TYPE: Scandinavian window	
				PRODUCT NAME: DAN 12		Edition 1	
-		-					
-		Proj. manager					
-		Designer		11 09 16			
Stage				DRAWING:		Page	
2				Glazing systems (Dry glazing)		Pages	
						1 3	